



DVAD Inc. (MAIBC)
www.dvad.ca
info@dvad.org
604 962 0013




WEDGE WOODS
RIVERSIDE DRIVE - LOT 7

COVER
D1

Scale:

2013-02-19 3:43:03 PM

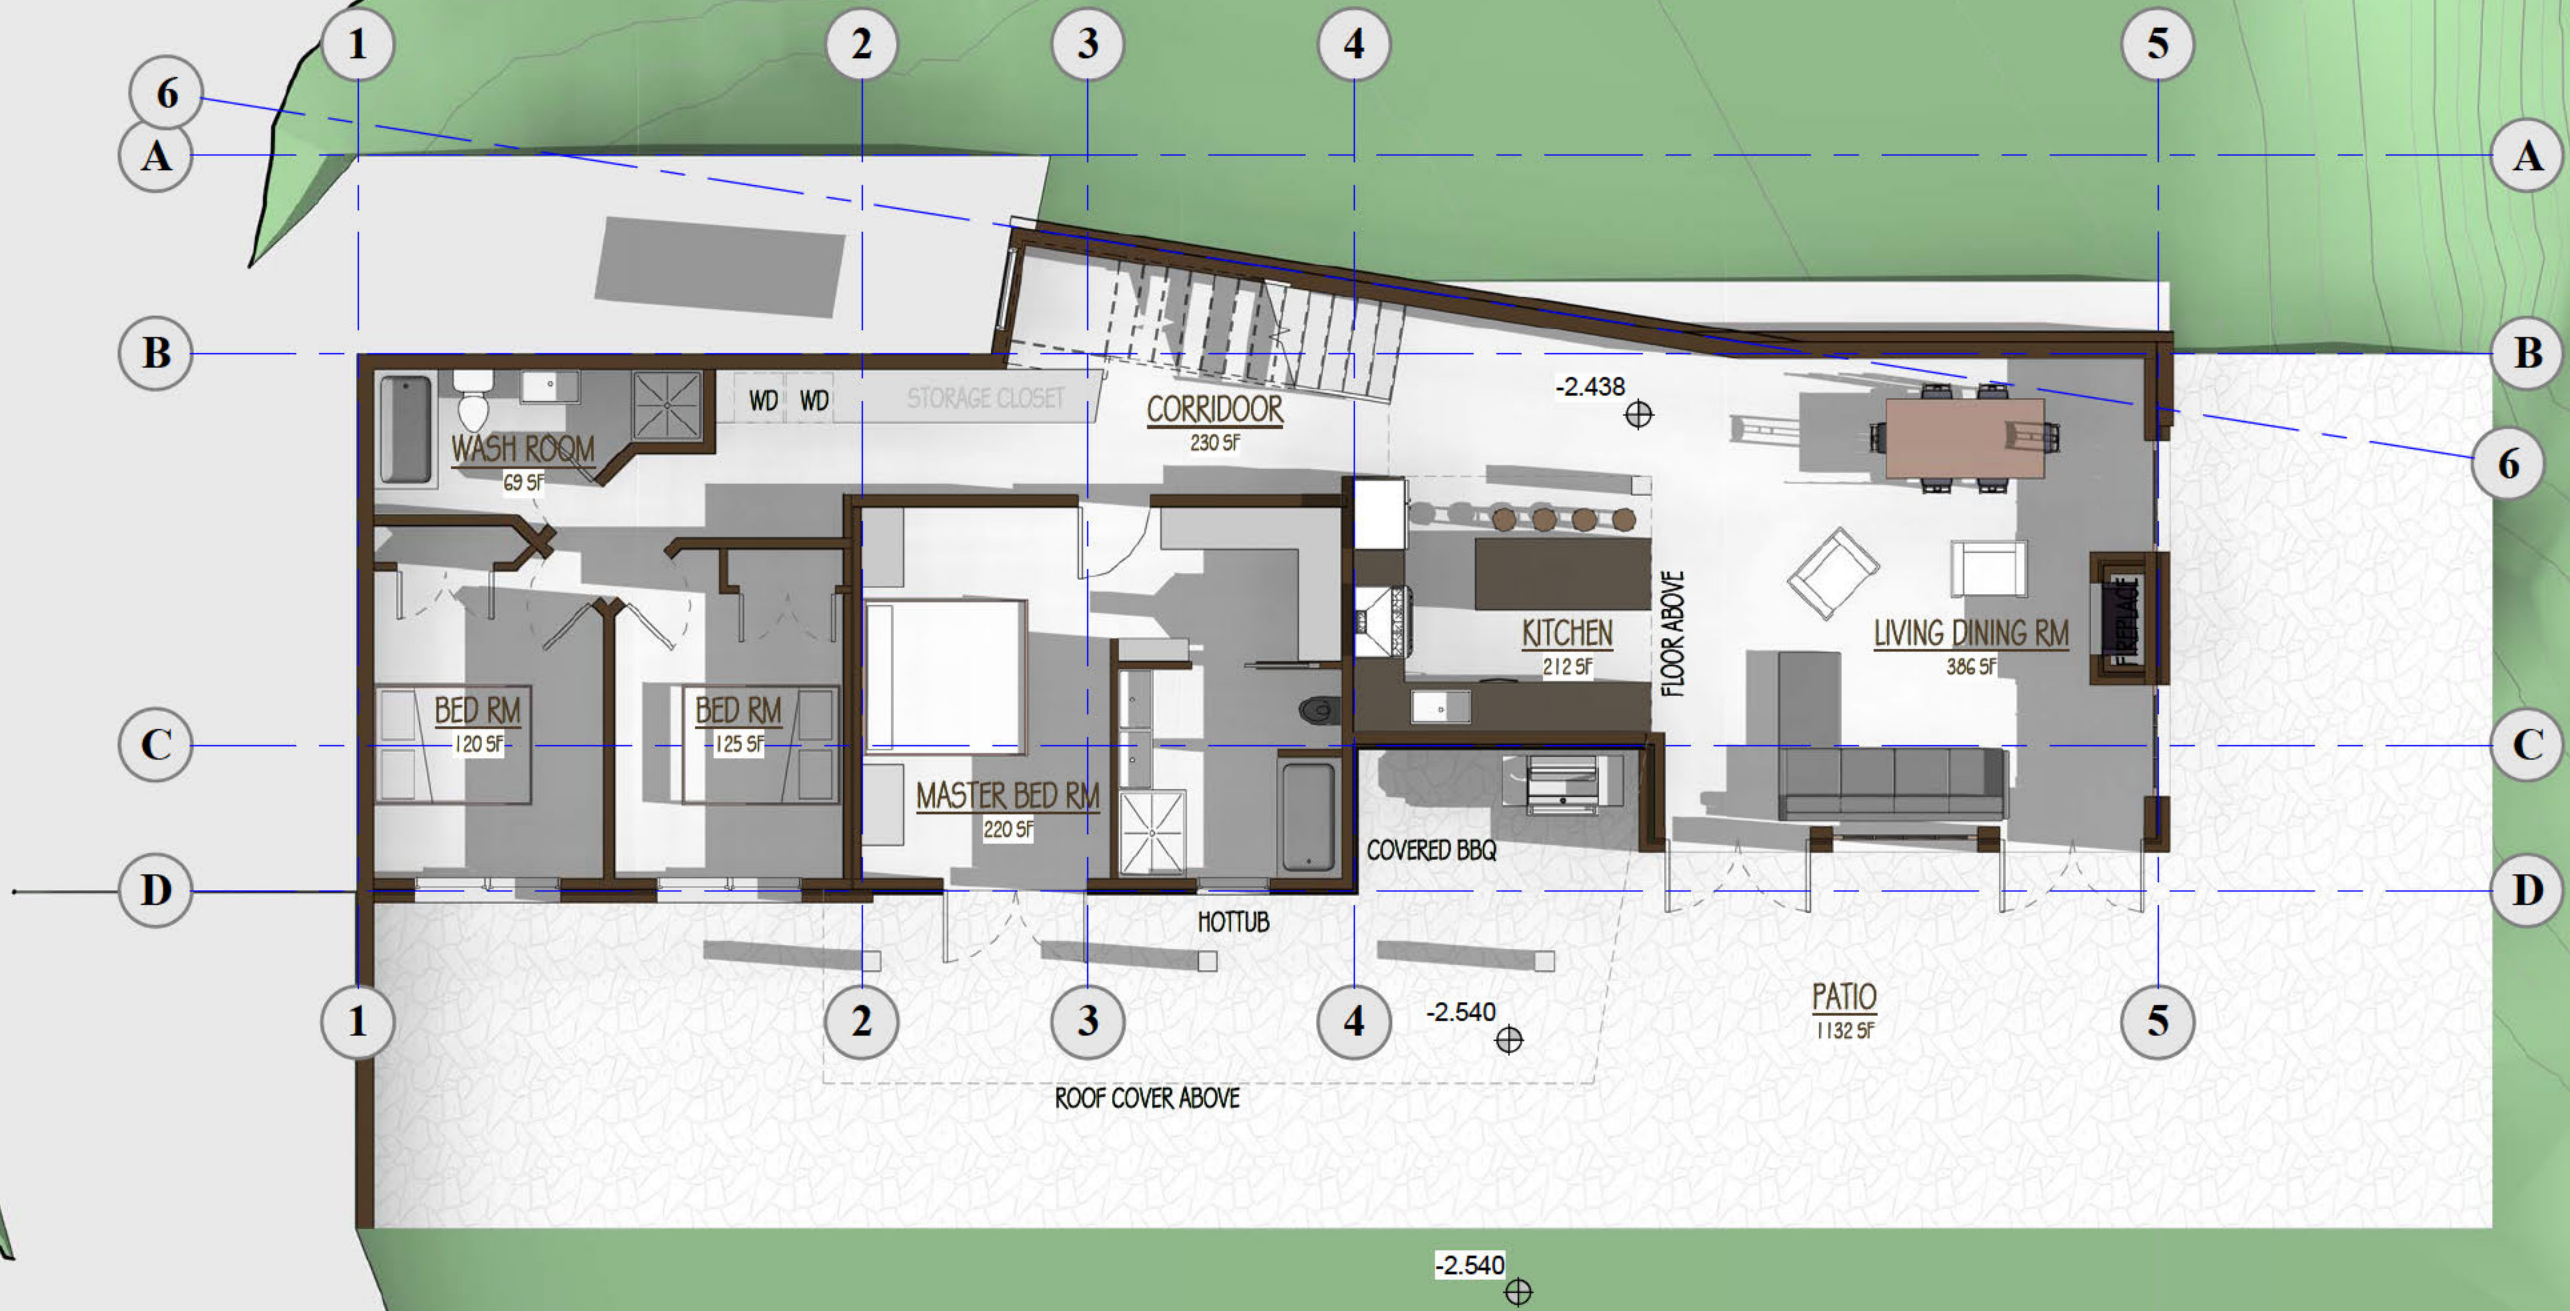

1 LOWER FLR
 D5 1/8" = 1'-0"


2013-02-19 3:43:14 PM

DVAD Inc. (MAIBC)
 www.dvad.ca
 info@dvad.org
 604 962 0013



WEDGE WOODS
 RIVERSIDE DRIVE - LOT 7

LOWER FLR
D5
 Scale: 1/8" = 1'-0"

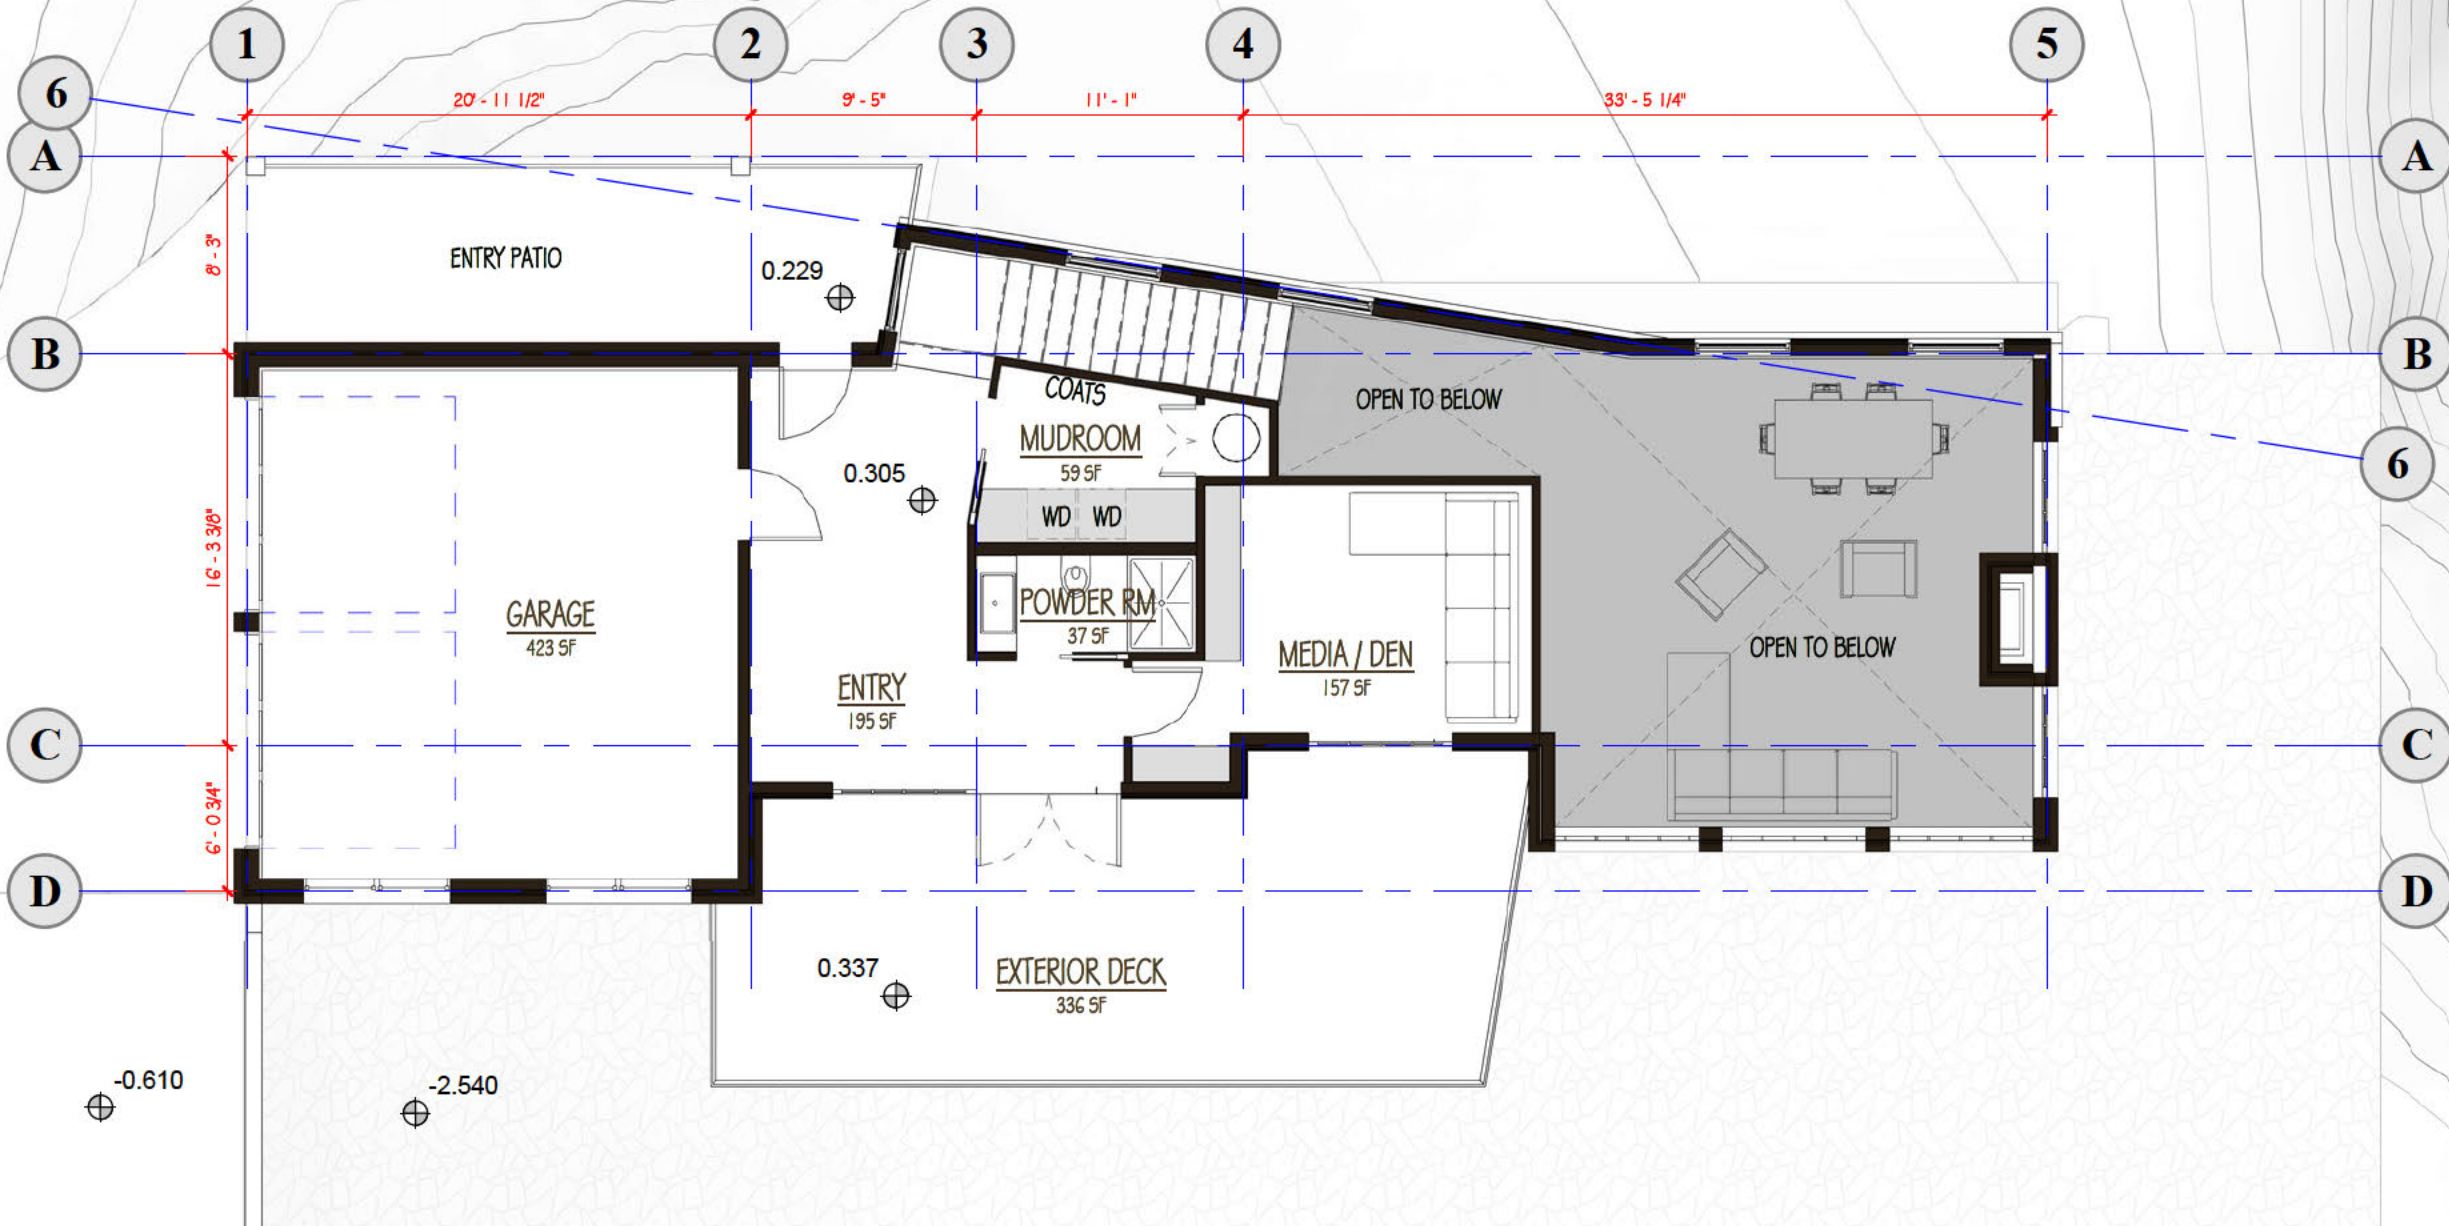

1 MAIN FLR
D6 1/8" = 1'-0"


2013-02-19 3:43:19 PM

DVAD Inc. (MAIBC)
www.dvad.ca
info@dvad.org
604 962 0013



WEDGE WOODS
RIVERSIDE DRIVE - LOT 7

MAIN FLR
D6
Scale: 1/8" = 1'-0"

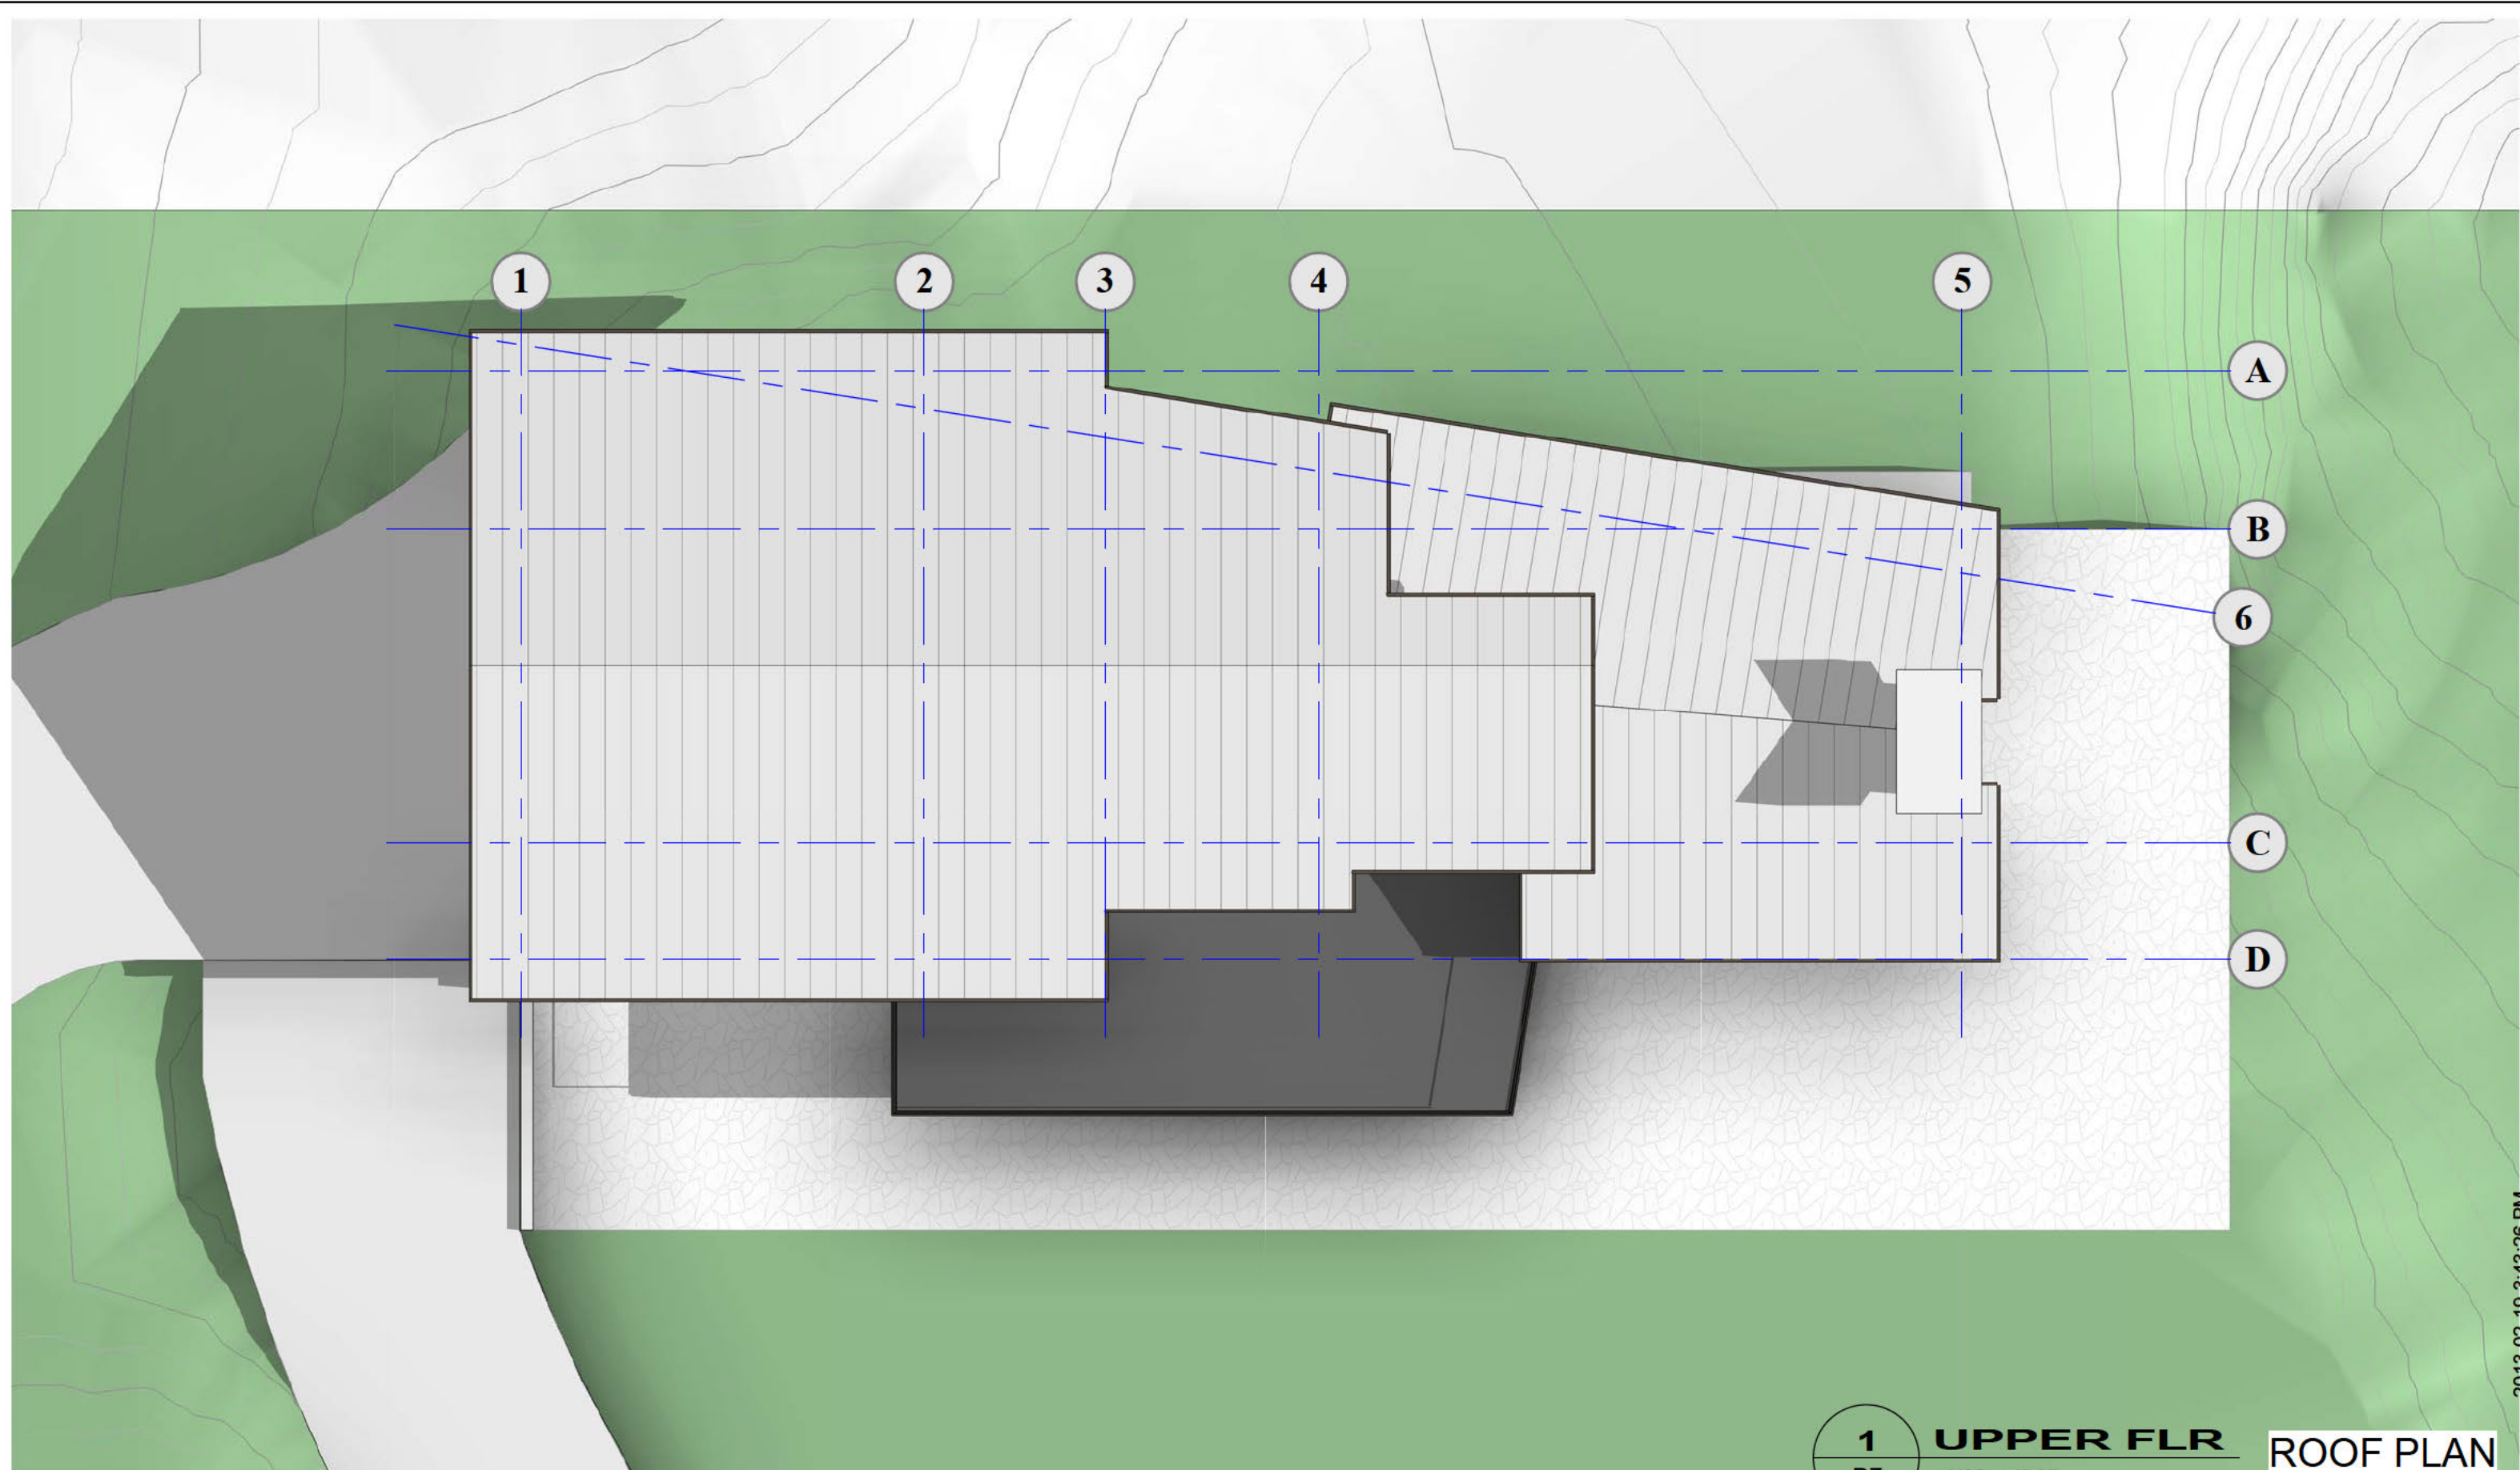

2013-02-19 3:43:26 PM

DVAD Inc. (MAIBC)
 www.dvad.ca
 info@dvad.org
 604 962 0013



WEDGE WOODS
RIVERSIDE DRIVE - LOT 7

1
 D7

UPPER FLR
 1/8" = 1'-0"

ROOF PLAN
D7

Scale: 1/8" = 1'-0"



DVAD Inc. (MAIBC)
www.dvad.ca
info@dvad.org
604 962 0013



WEDGE WOODS
RIVERSIDE DRIVE - LOT 7

3D PERSPECTIVE
D8

Scale:

2013-02-19 3:43:29 PM



1 A - NORTH ELEVATION
 D9 1/8" = 1'-0"

DVAD Inc. (MAIBC)
 www.dvad.ca
 info@dvad.org
 604 962 0013



WEDGE WOODS
 RIVERSIDE DRIVE - LOT 7

ELEVATION
D9
 Scale: 1/8" = 1'-0"

2013-02-19 3:43:35 PM